



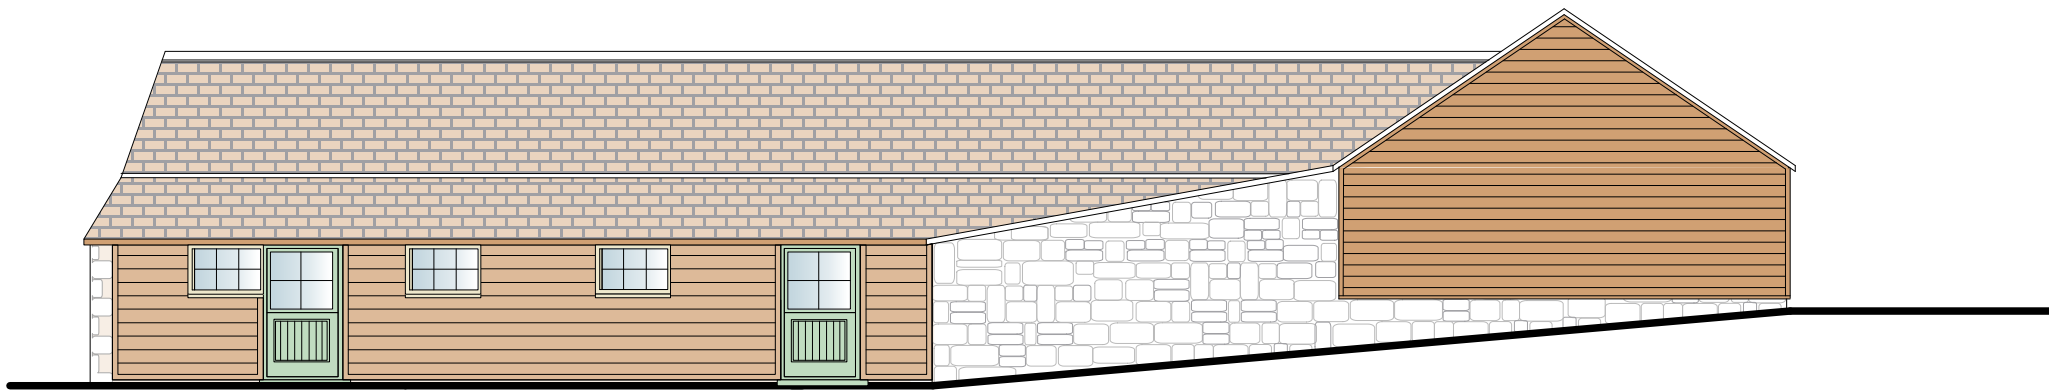


Proposed West Elevation




Proposed South Elevation

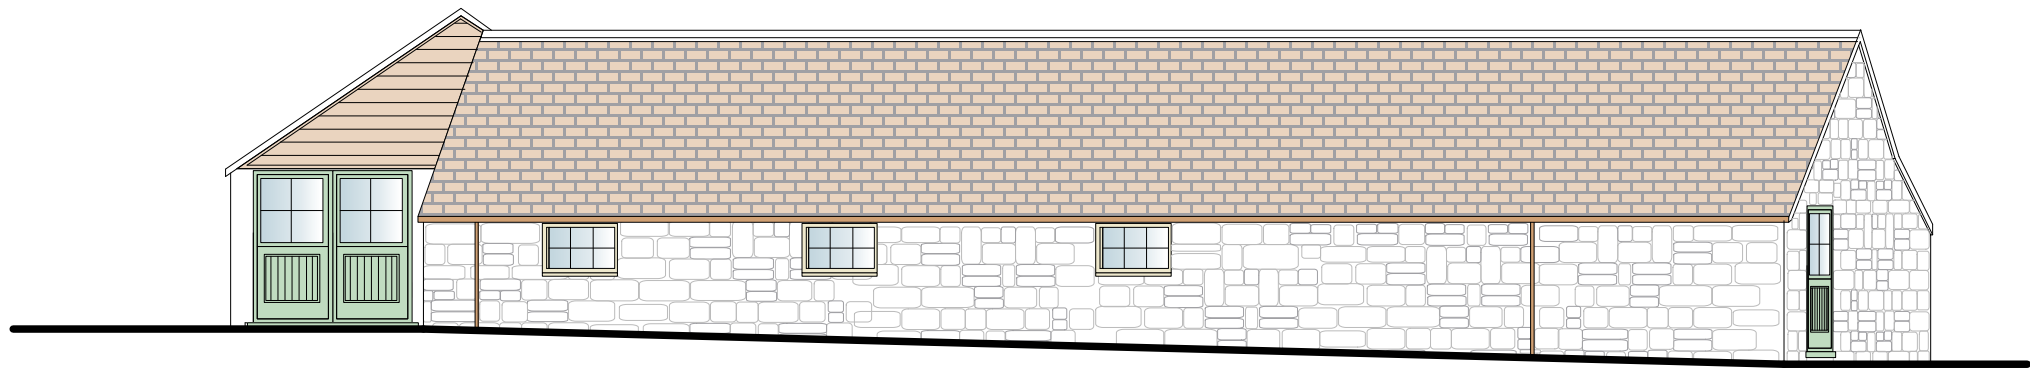

Proposed North Elevation

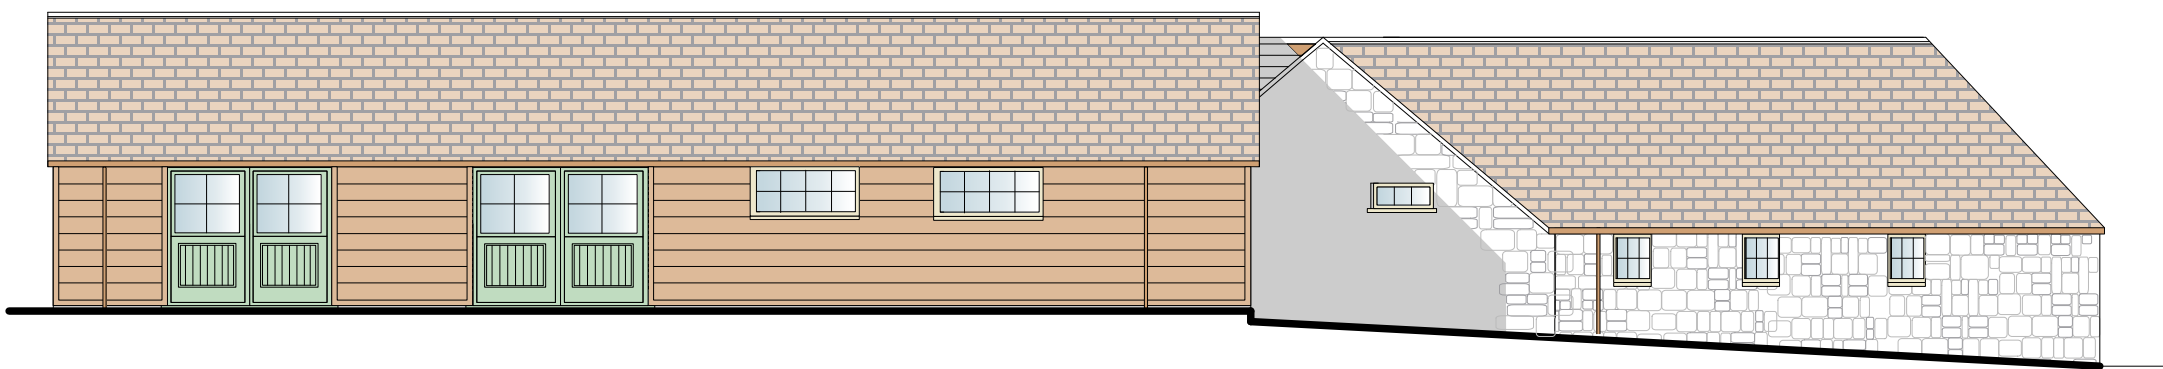

Proposed East Elevation

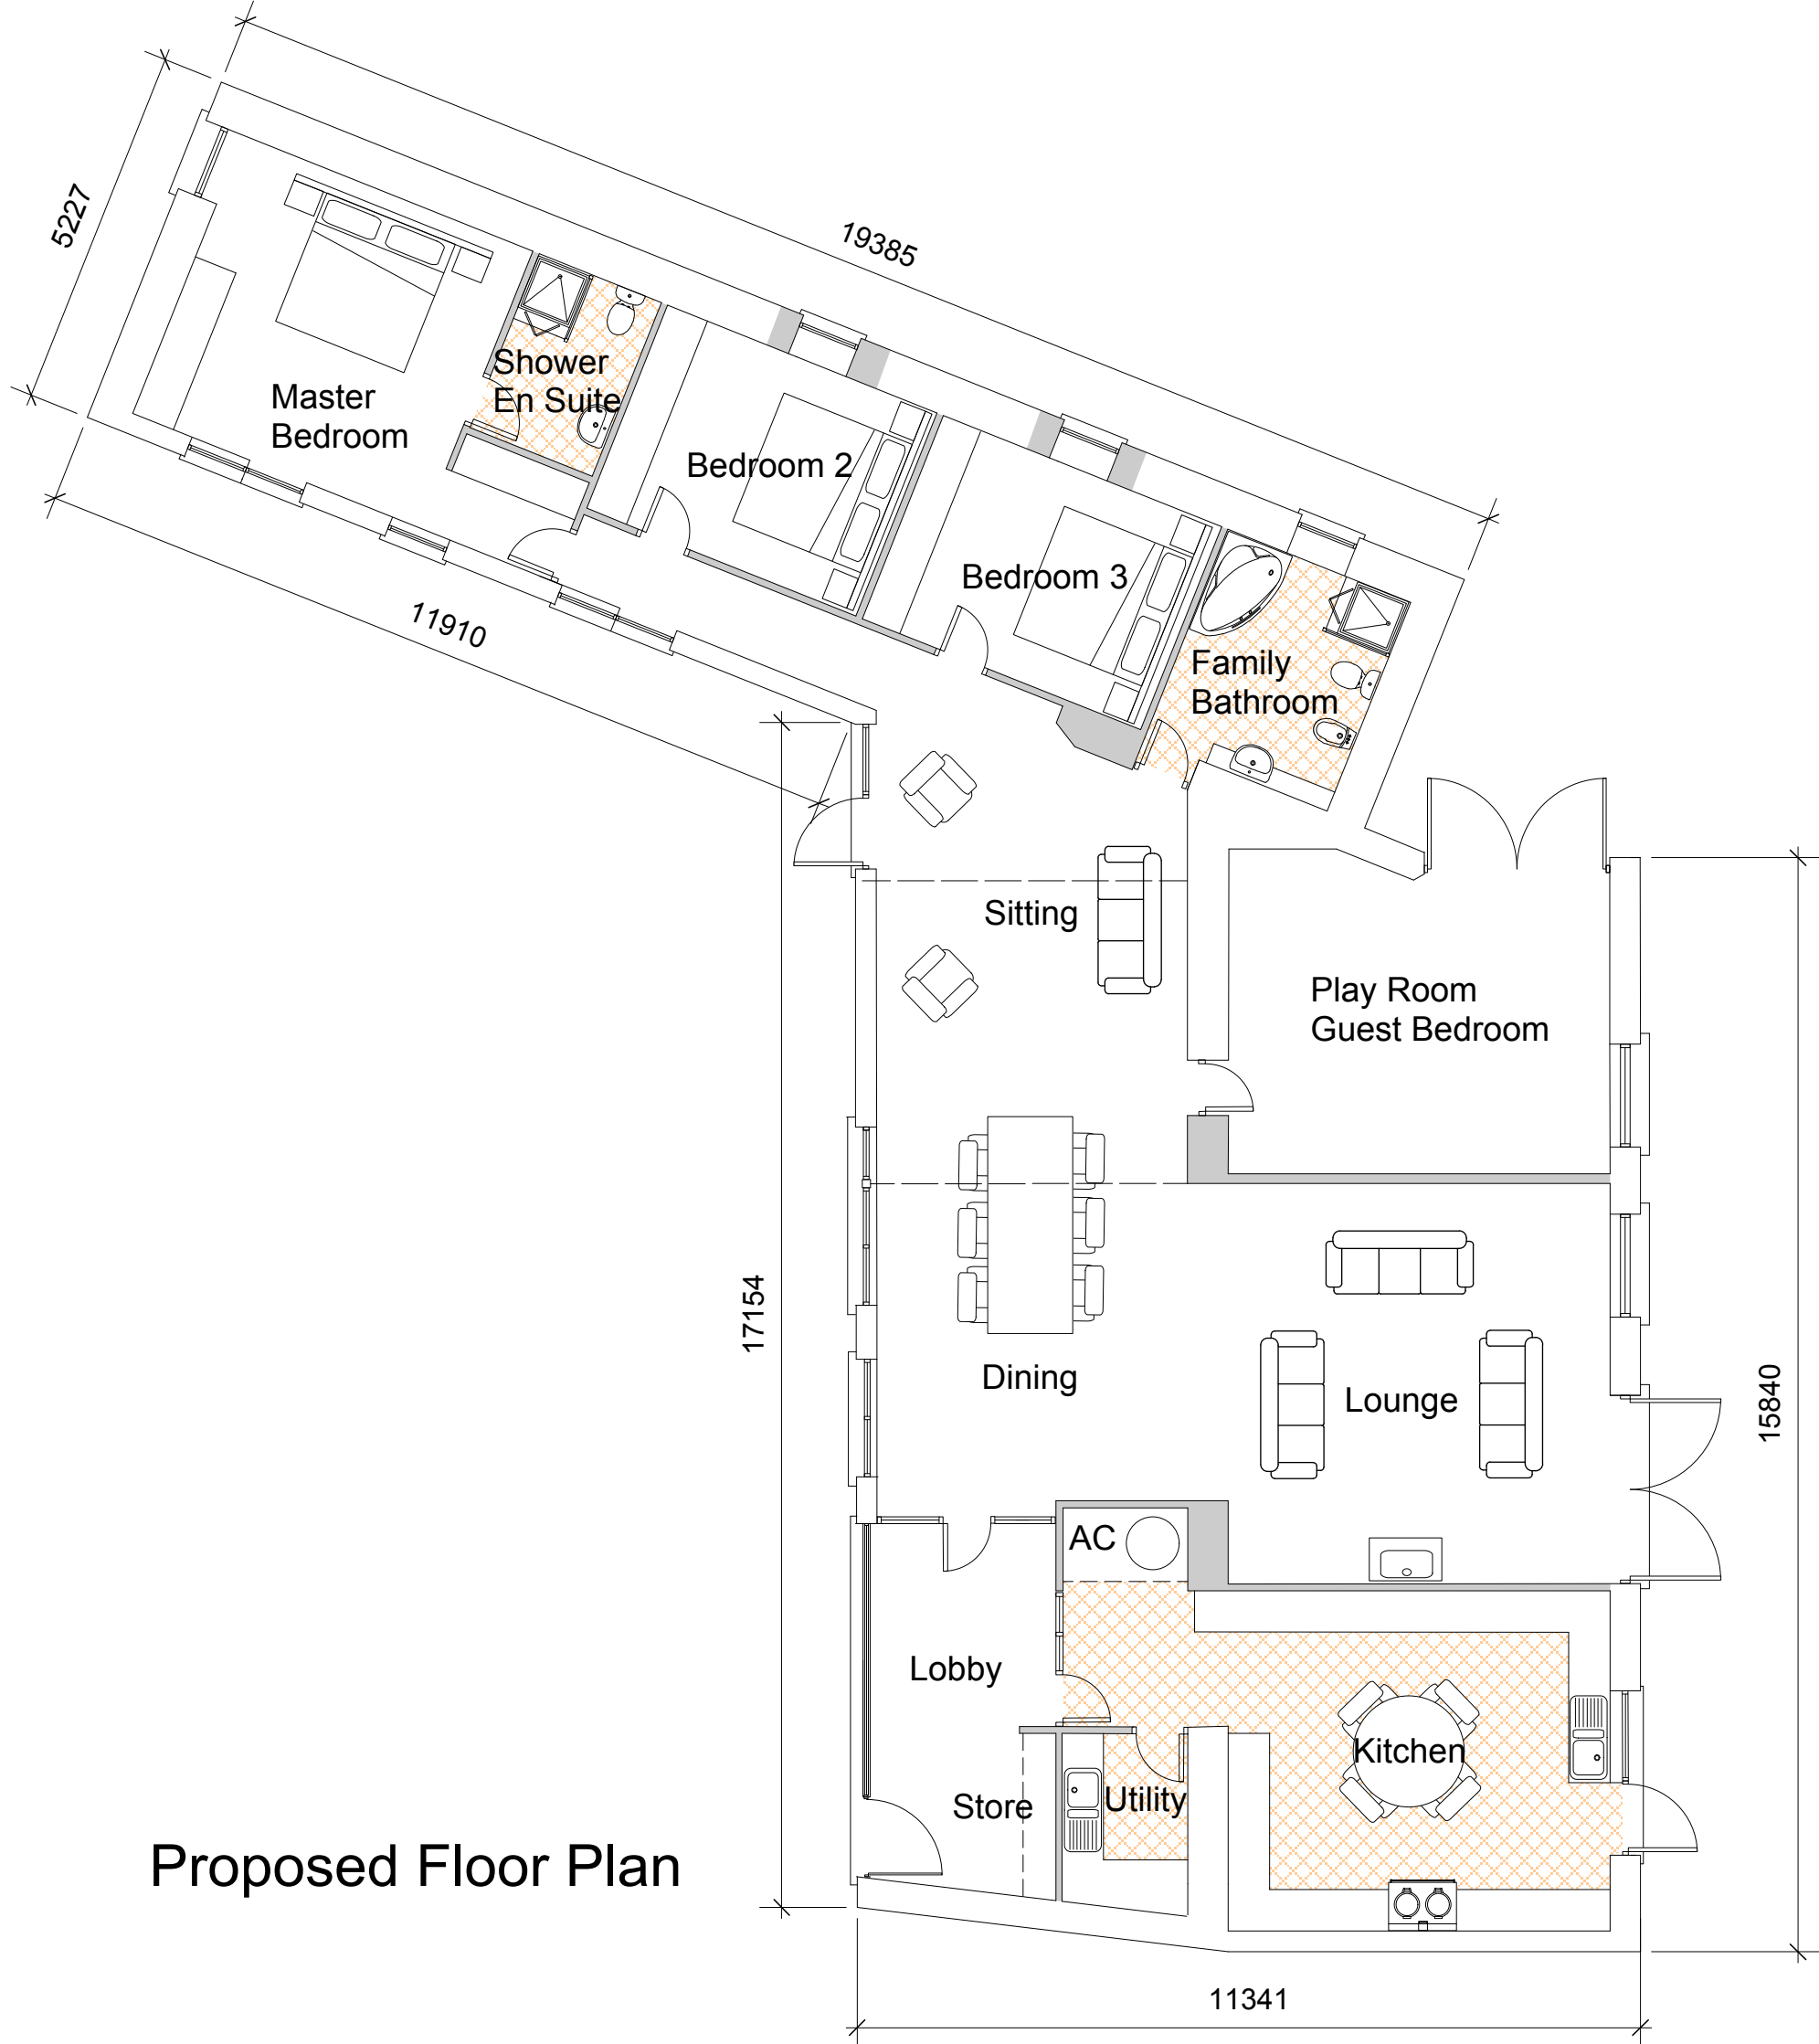

Proposed Floor Plan

Crick Barns, Caldicot Barn 2



monmouthshire
sir fymwy

**DIRECTORATE OF RESOURCES
AND CUSTOMER SERVICES**

**ADARAN ADNODDAU A
GWASANAETH CWSMER**

Working with the citizens of Monmouthshire

PROPERTY SERVICES	GWASANAETHAU EIDDO												
S.K.F.Greenslade, C.P.F.A., J.R.R.V., Corporate Director of Resources and Customer Services, Resources and Corporate Services Directorate, Floor 5, County Hall • Cwmbrân NP44 2XH Tel Cwmbrân (01633) 644644 Fax (01633) 644407 Cyfarwyddwr Corfforedig - Adnoddau a Gwasanaethau Cwsmer, Adran Adnoddau a Gwasanaethau Corfforedig, Llawr 5, Neuadd y Sir • Cwmbrân NP44 2XH Ffôn Cwmbrân (01633) 644644 • Ffacs (01633) 644407													
Project / Prosiect Crick Barn Conversion <table><tr><td>Drawing Title Tittl Y Llyn</td><td>Scale(s) Graddfa</td></tr><tr><td colspan="2">Proposed Plan & Elevations (Barn 02)</td></tr><tr><td>Drawn Dyluniwyd</td><td>Date Dyddiad</td><td>Drawing No. Rhif Y Llyn</td><td>Revision Dwygiad</td></tr><tr><td>M.J.L.</td><td>August 2012</td><td>A8329/03-02</td><td></td></tr></table>		Drawing Title Tittl Y Llyn	Scale(s) Graddfa	Proposed Plan & Elevations (Barn 02)		Drawn Dyluniwyd	Date Dyddiad	Drawing No. Rhif Y Llyn	Revision Dwygiad	M.J.L.	August 2012	A8329/03-02	
Drawing Title Tittl Y Llyn	Scale(s) Graddfa												
Proposed Plan & Elevations (Barn 02)													
Drawn Dyluniwyd	Date Dyddiad	Drawing No. Rhif Y Llyn	Revision Dwygiad										
M.J.L.	August 2012	A8329/03-02											