




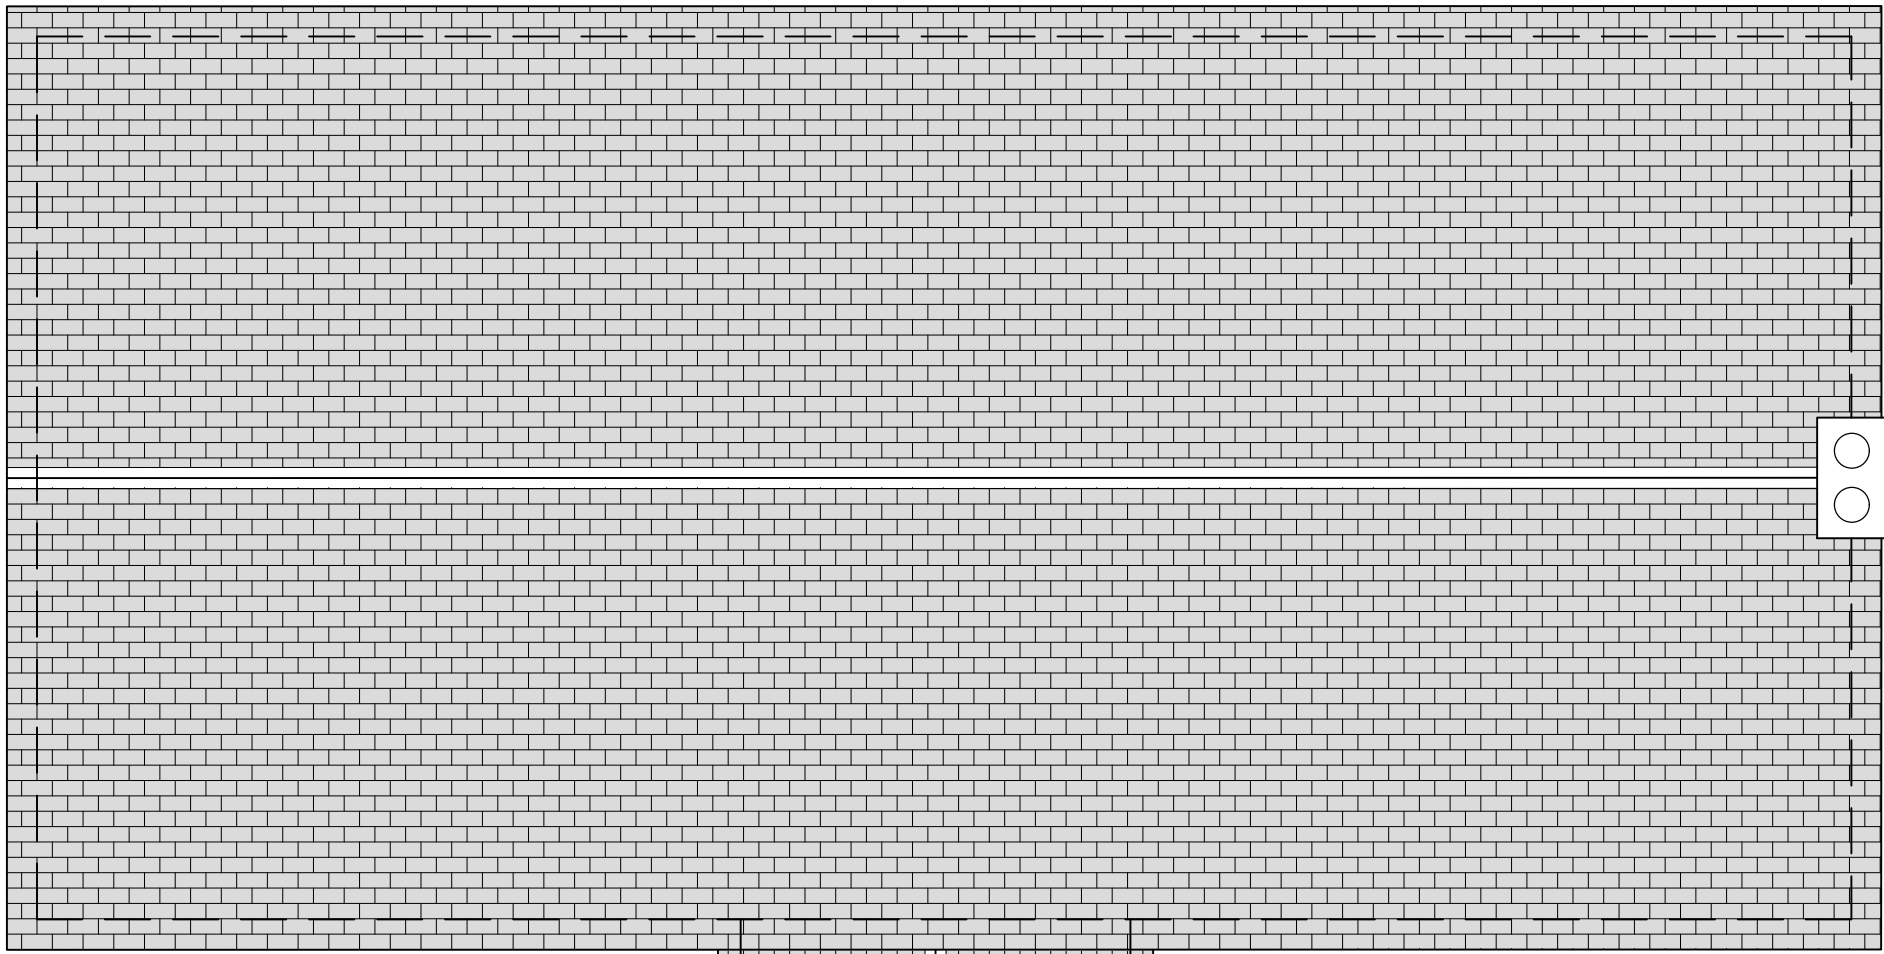

ROOF PLAN

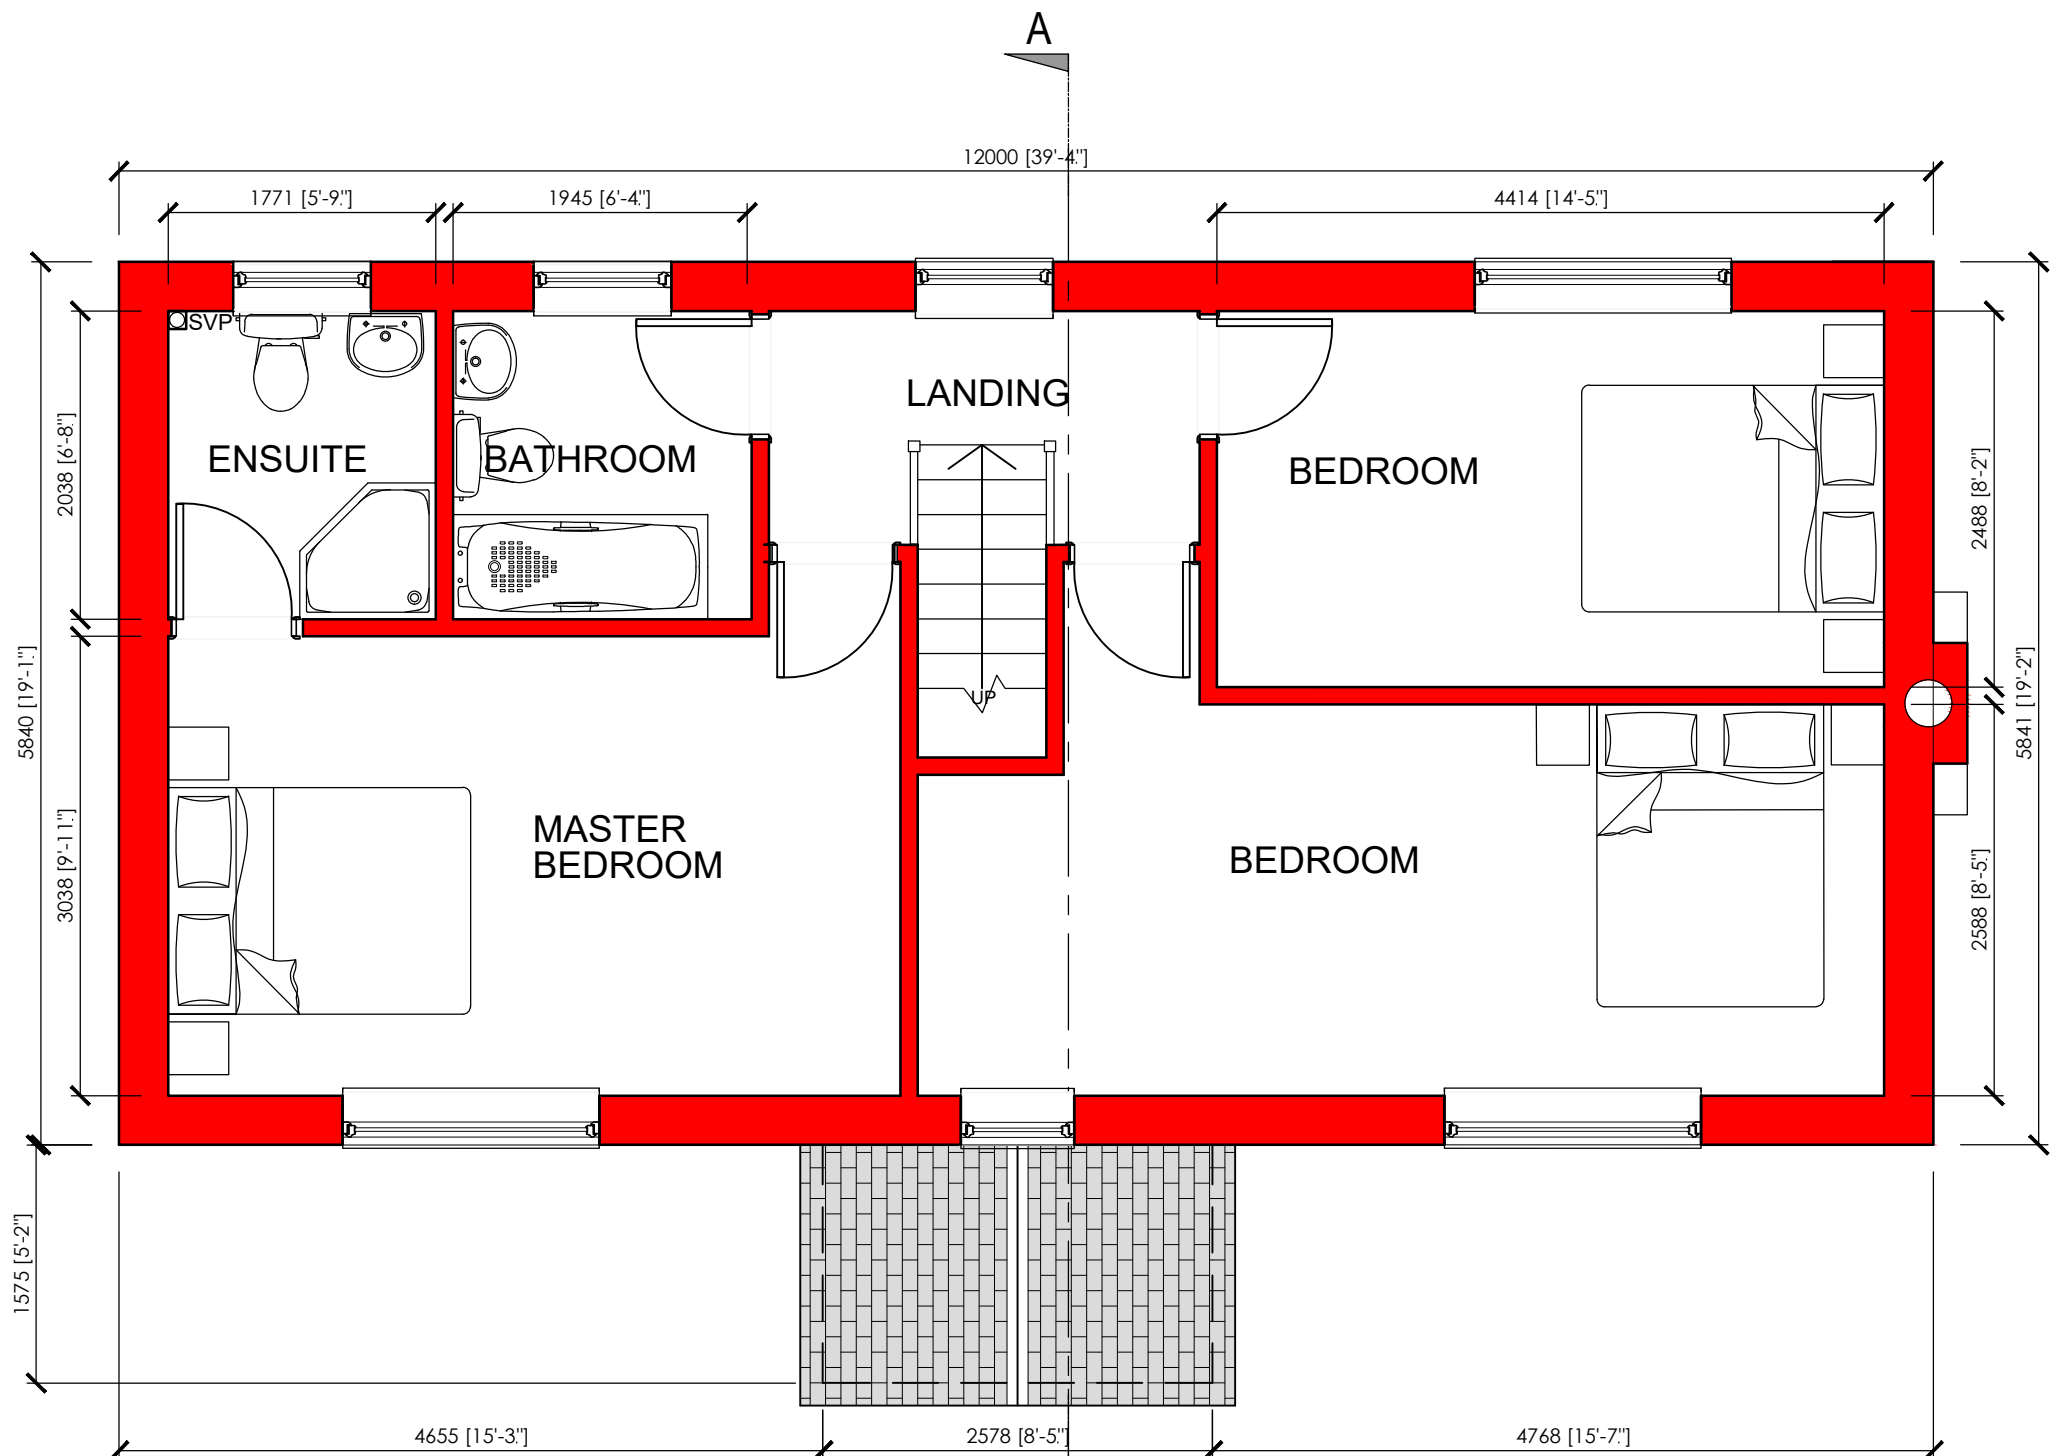

FIRST FLOOR PLAN
40.4 Sq.M Nett Internal Floor area

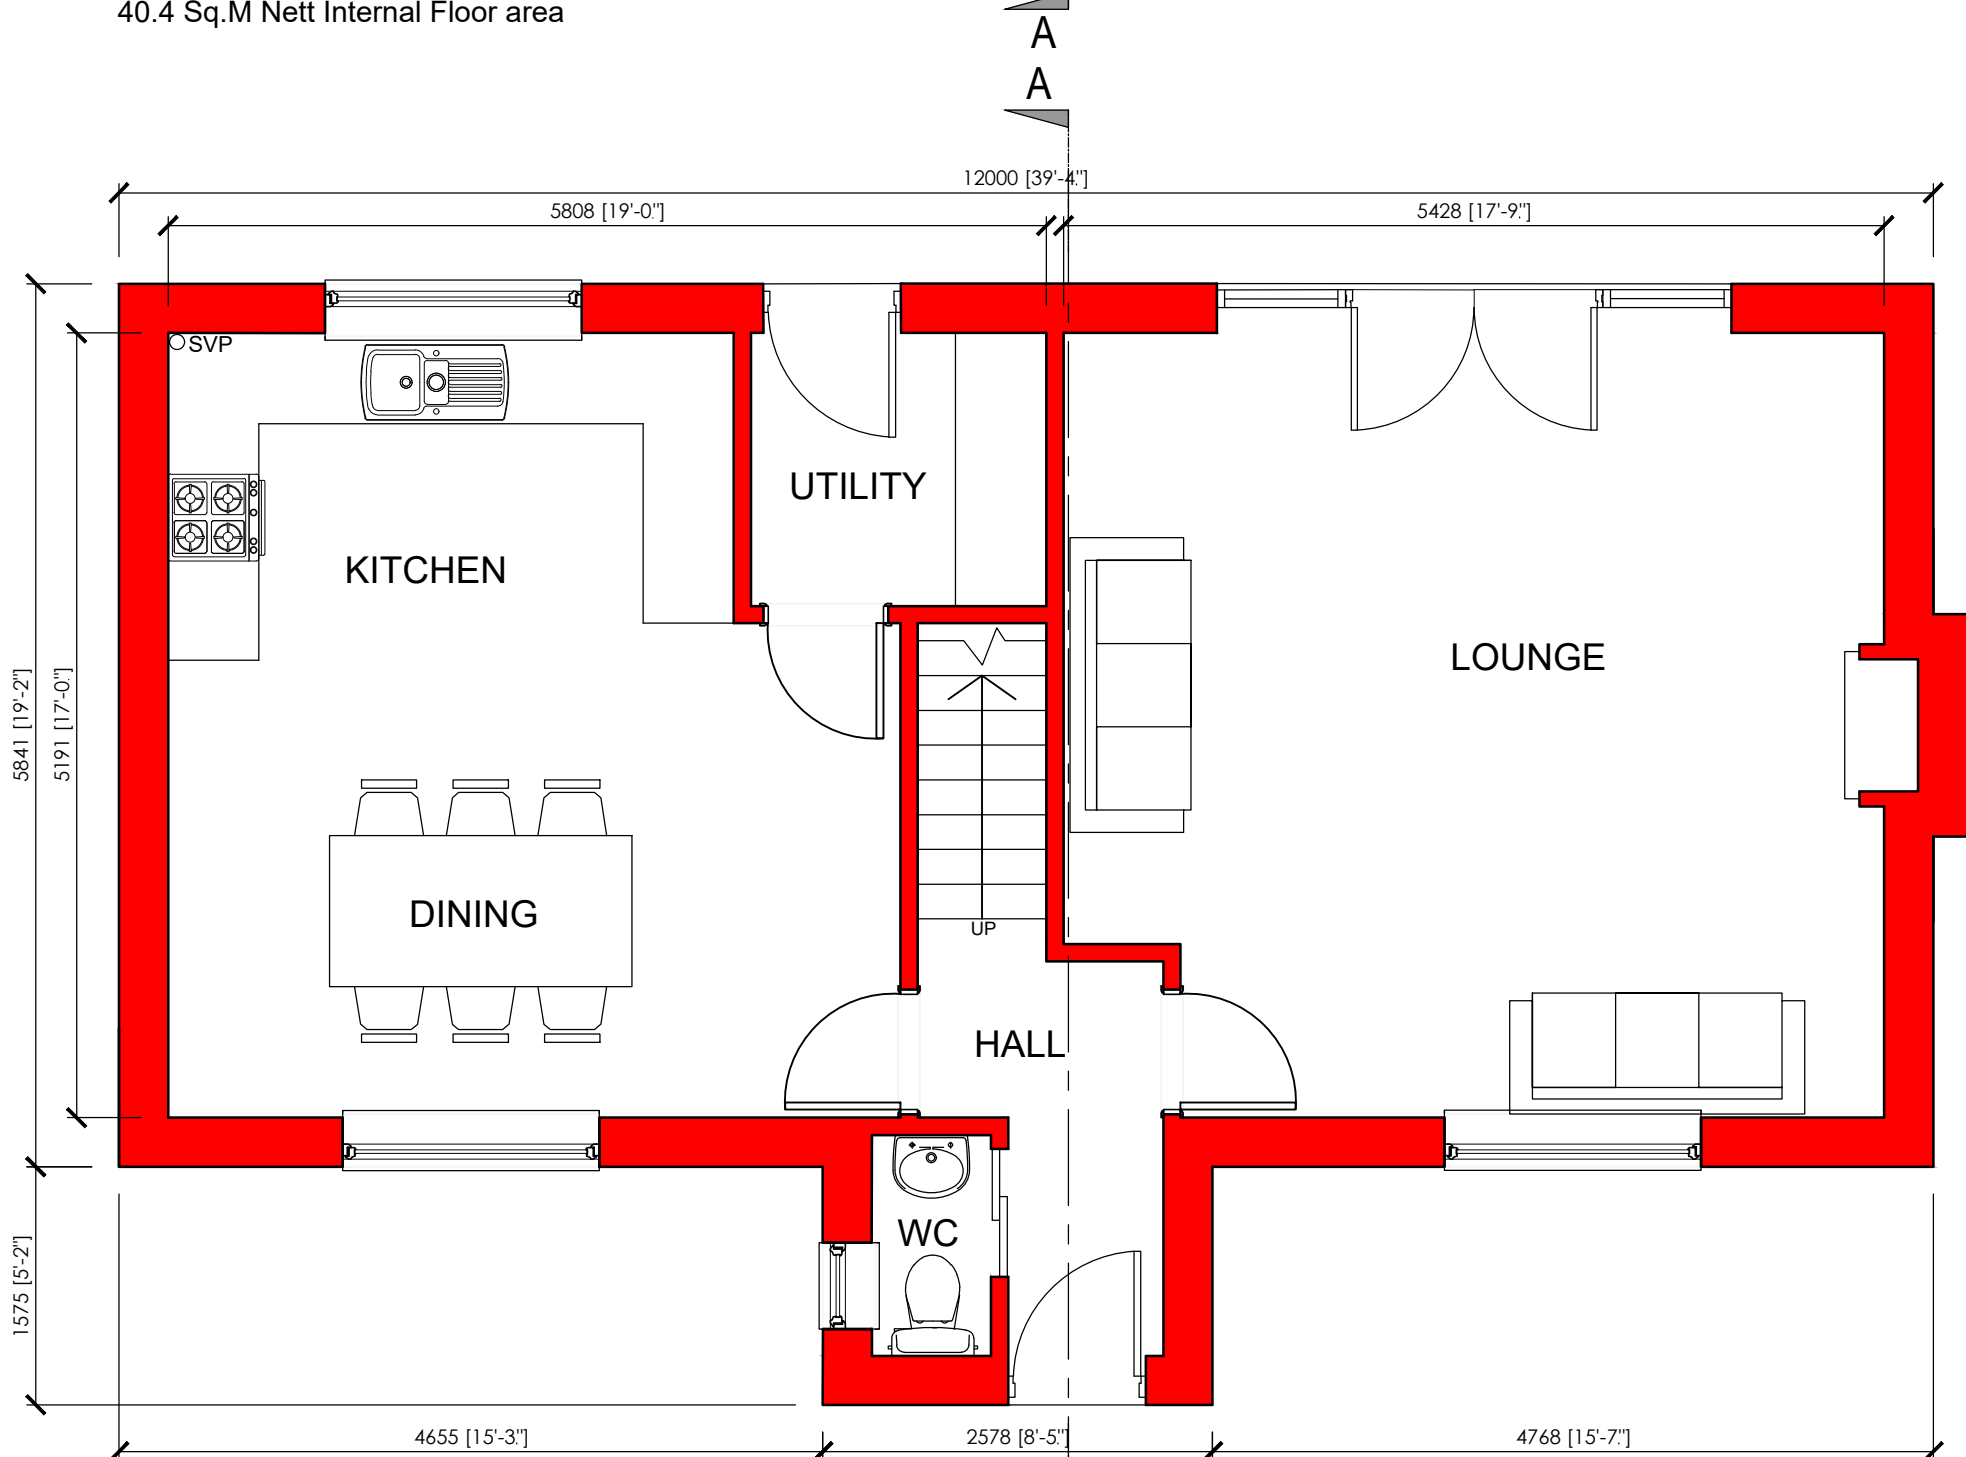

GROUND FLOOR PLAN
40.4 Sq.M Nett Internal Floor area

ISSUED FOR:
**PLANNING
APPLICATION USE**

 **Creation Design**
Creation Design - Wales
Tel: 01495 616277 / 07508890294
www.creationdesign-wales.com
E-mail: info@creationdesign-wales.com

PROPOSED REPLACEMENT HOUSE
TROSMAWR HOUSE
TROSMAWR LANE
LLANTARNAM.
NP44 7AW

HOUSE PLAN AS PROPOSED

DATE: November 2018	DRAWN BY: P.P.
SCALE(S): 1:50 @ A2	DRAWING NO: 18-053/P/105
	REV: