


AMENDMENTS

- A - 25/07/2012
- Windows removed to kitchen - north east elevation
- 2 additional roof lights to kitchen - north east elevation
- Windows altered to south west elevation - garage , utility & wc

**GROUND FLOOR PLAN
PART SITE PLAN
- proposed**

Proposed conversion and alterations of barn into dwelling

Newton Court Farm, Newton Court Lane, Dixon, Monmouth, NP25 3SP

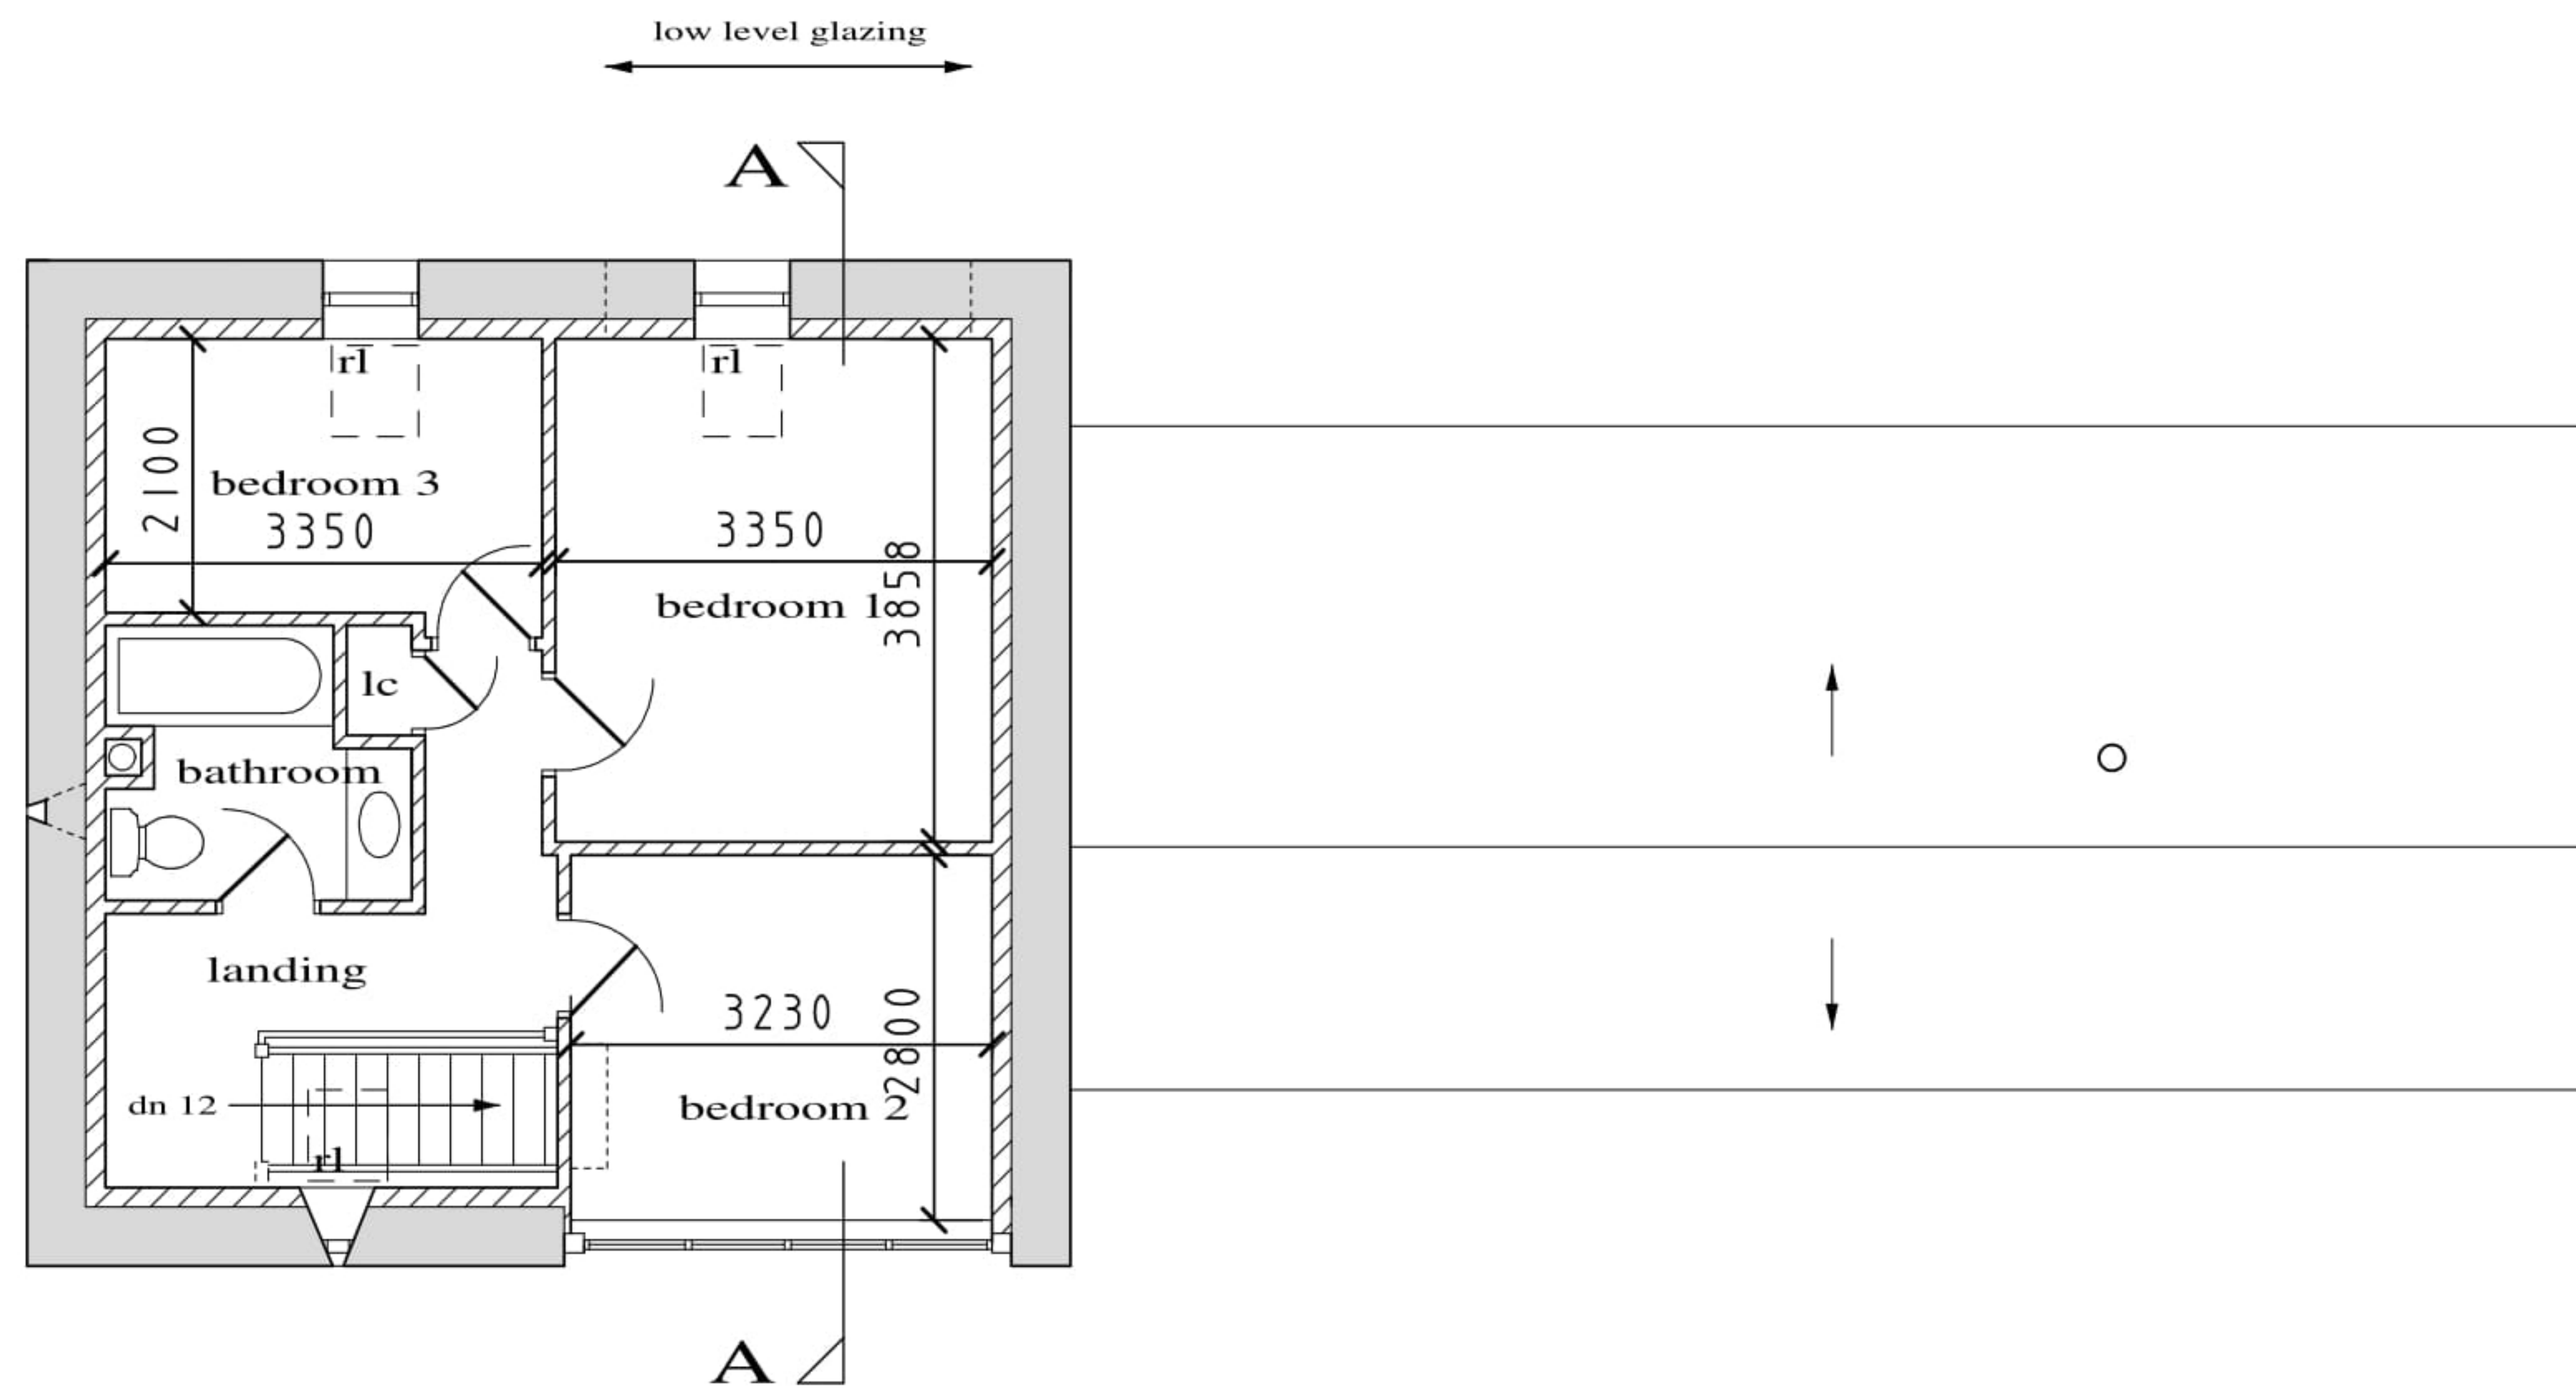

First Floor Plan



scale 1 : 100

AMENDMENTS

- A - 25/07/2012
- Single storey mono pitch roof replaced with pitched roof
- B - 04/09/2014
- First floor layout amended to show 3 bedrooms

FIRST FLOOR PLAN
 - proposed

Proposed conversion and alterations of barn into dwelling
 Newton Court Farm, Newton Court Lane, Dixon, Monmouth, NP25 3SP