


FIRST FLOOR PLAN

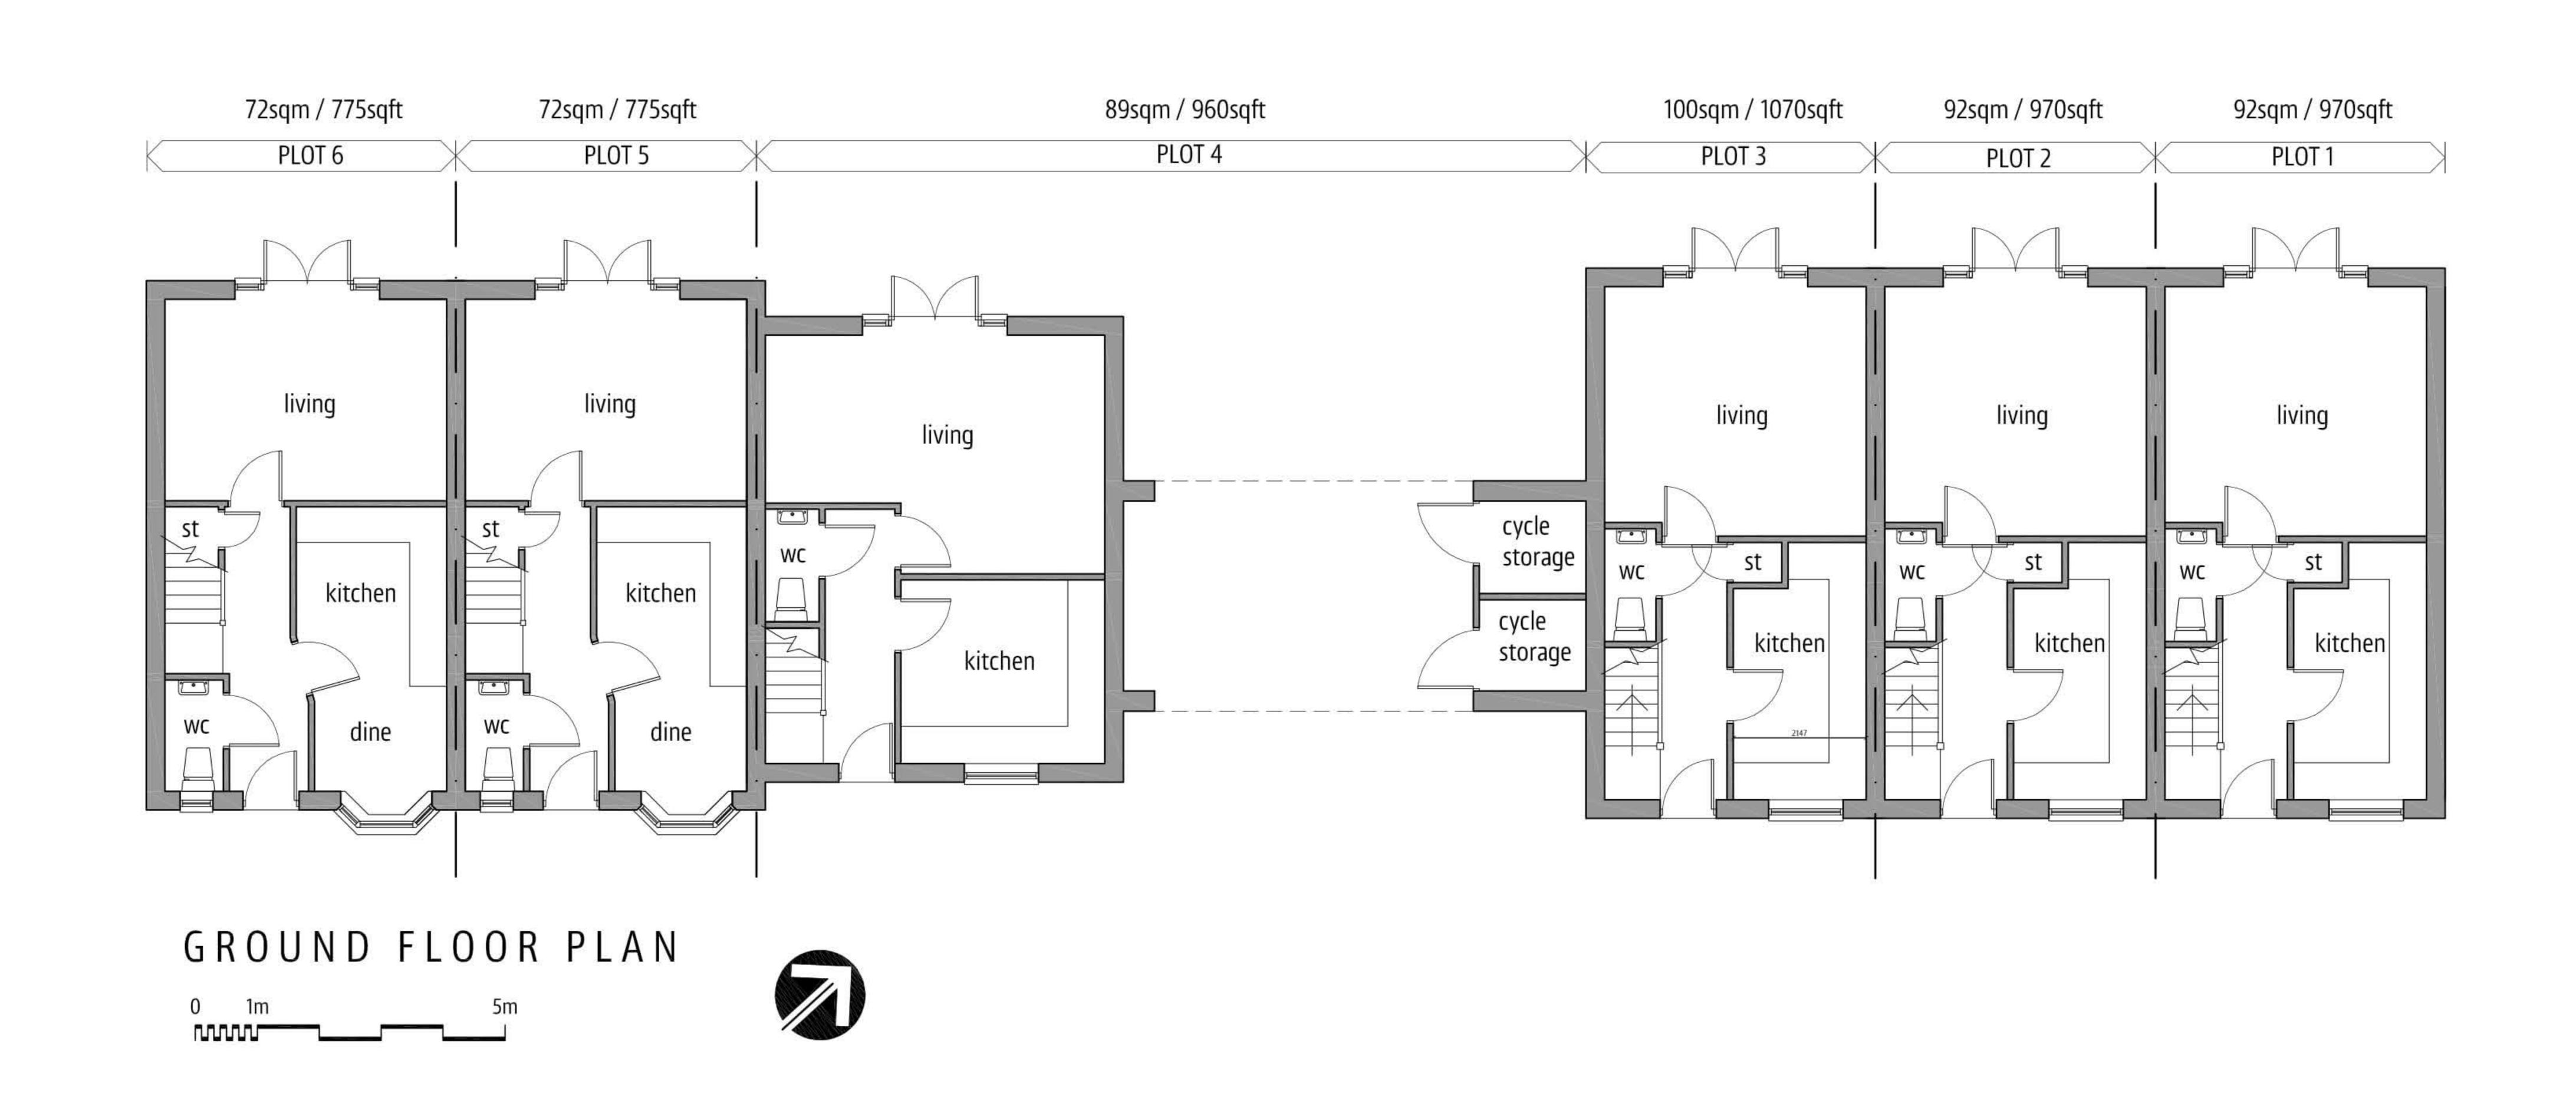

MR M URSELL

SITE AT CANTILUPE ROAD

PROPOSED PLANS

ROSS-ON-WYE, HFDS HR9 7AN

project